


貸付け対象エリア

秋田港飯島地区岸壁（暫定-11m）平面図

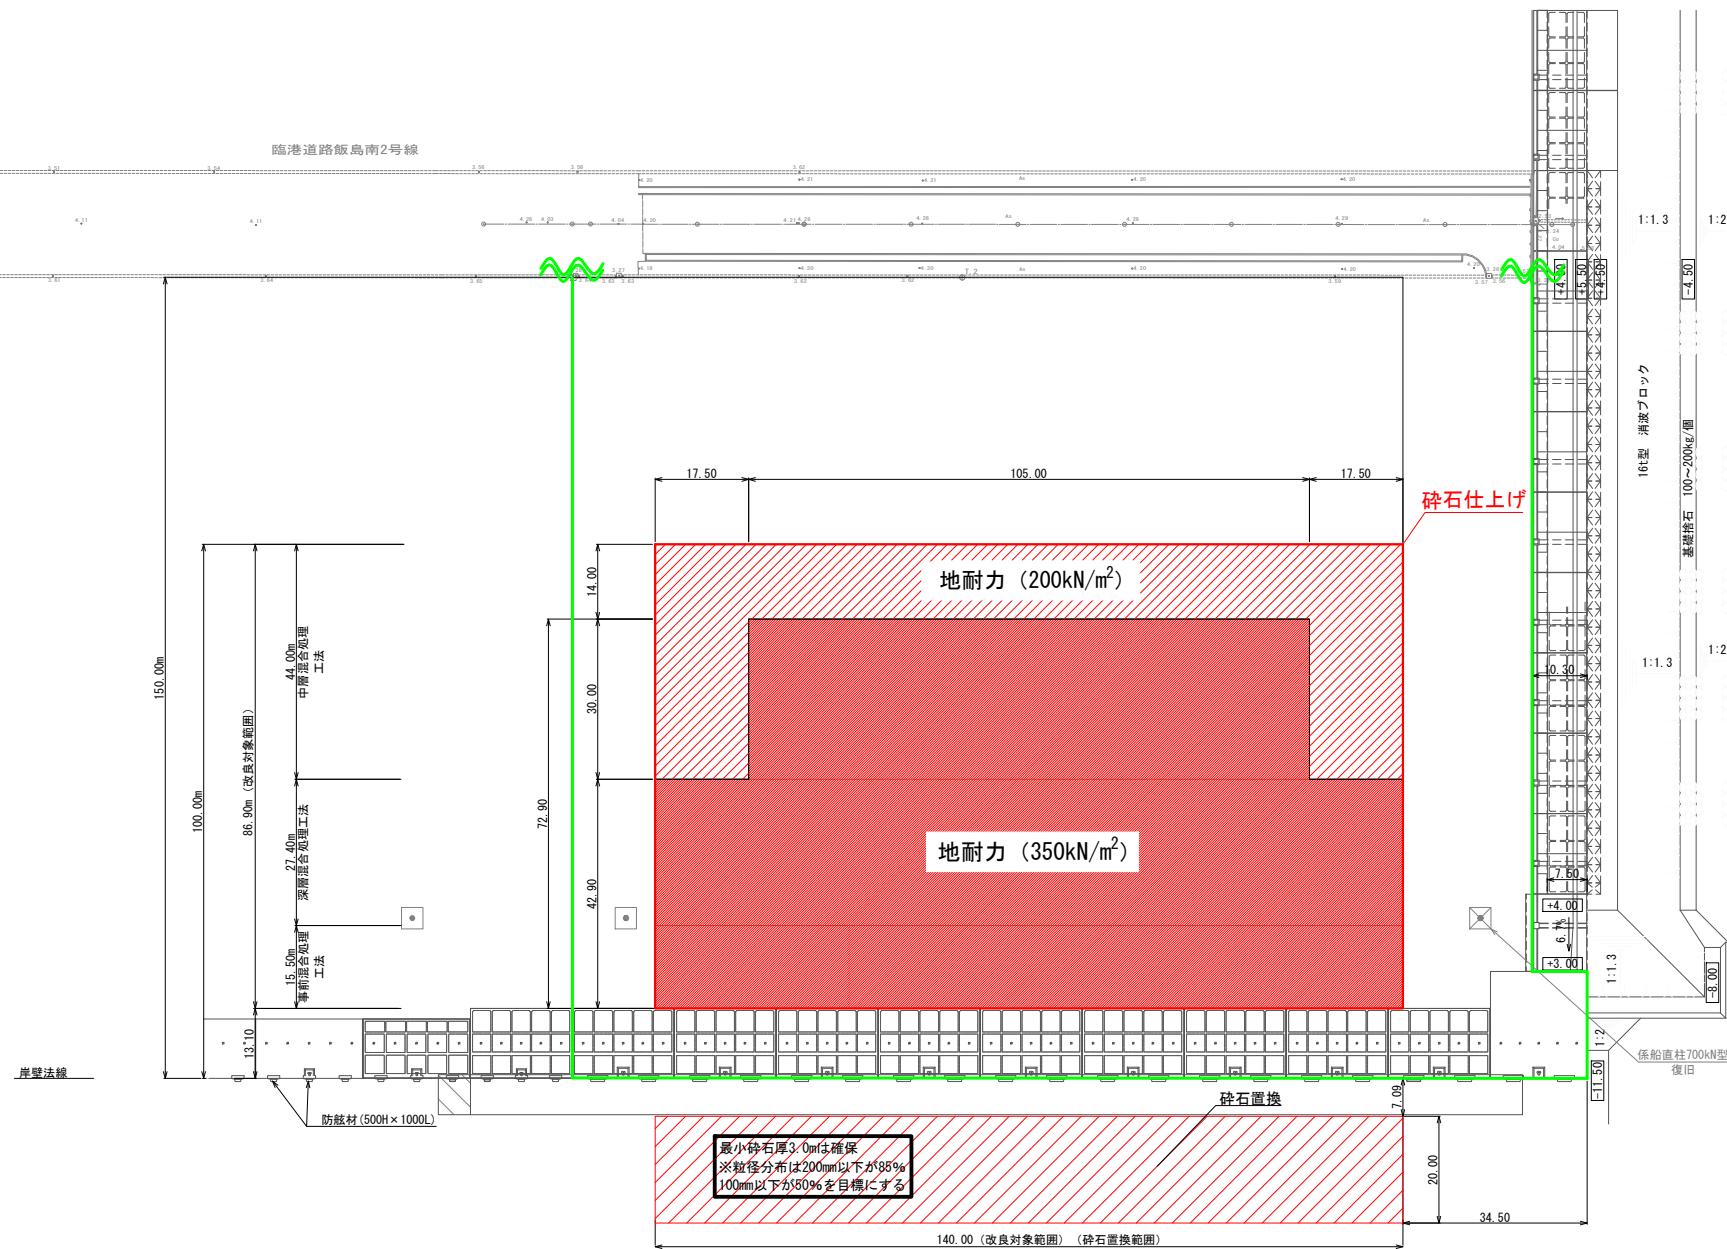

海洋再生可能エネルギー発電設備等の
設置及び維持管理の拠点を形成する区域

国有財産占有範囲

公有財産占有範囲


(X: -24,480.671 , Y: -68,350.556)

(X: -24,155.412 , Y: -68,430.767)

(X: -24,141.648 , Y: -68,473.084)

(X: -24,140.847 , Y: -68,478.045)

(X: -24,020.589 , Y: -68,509.824)

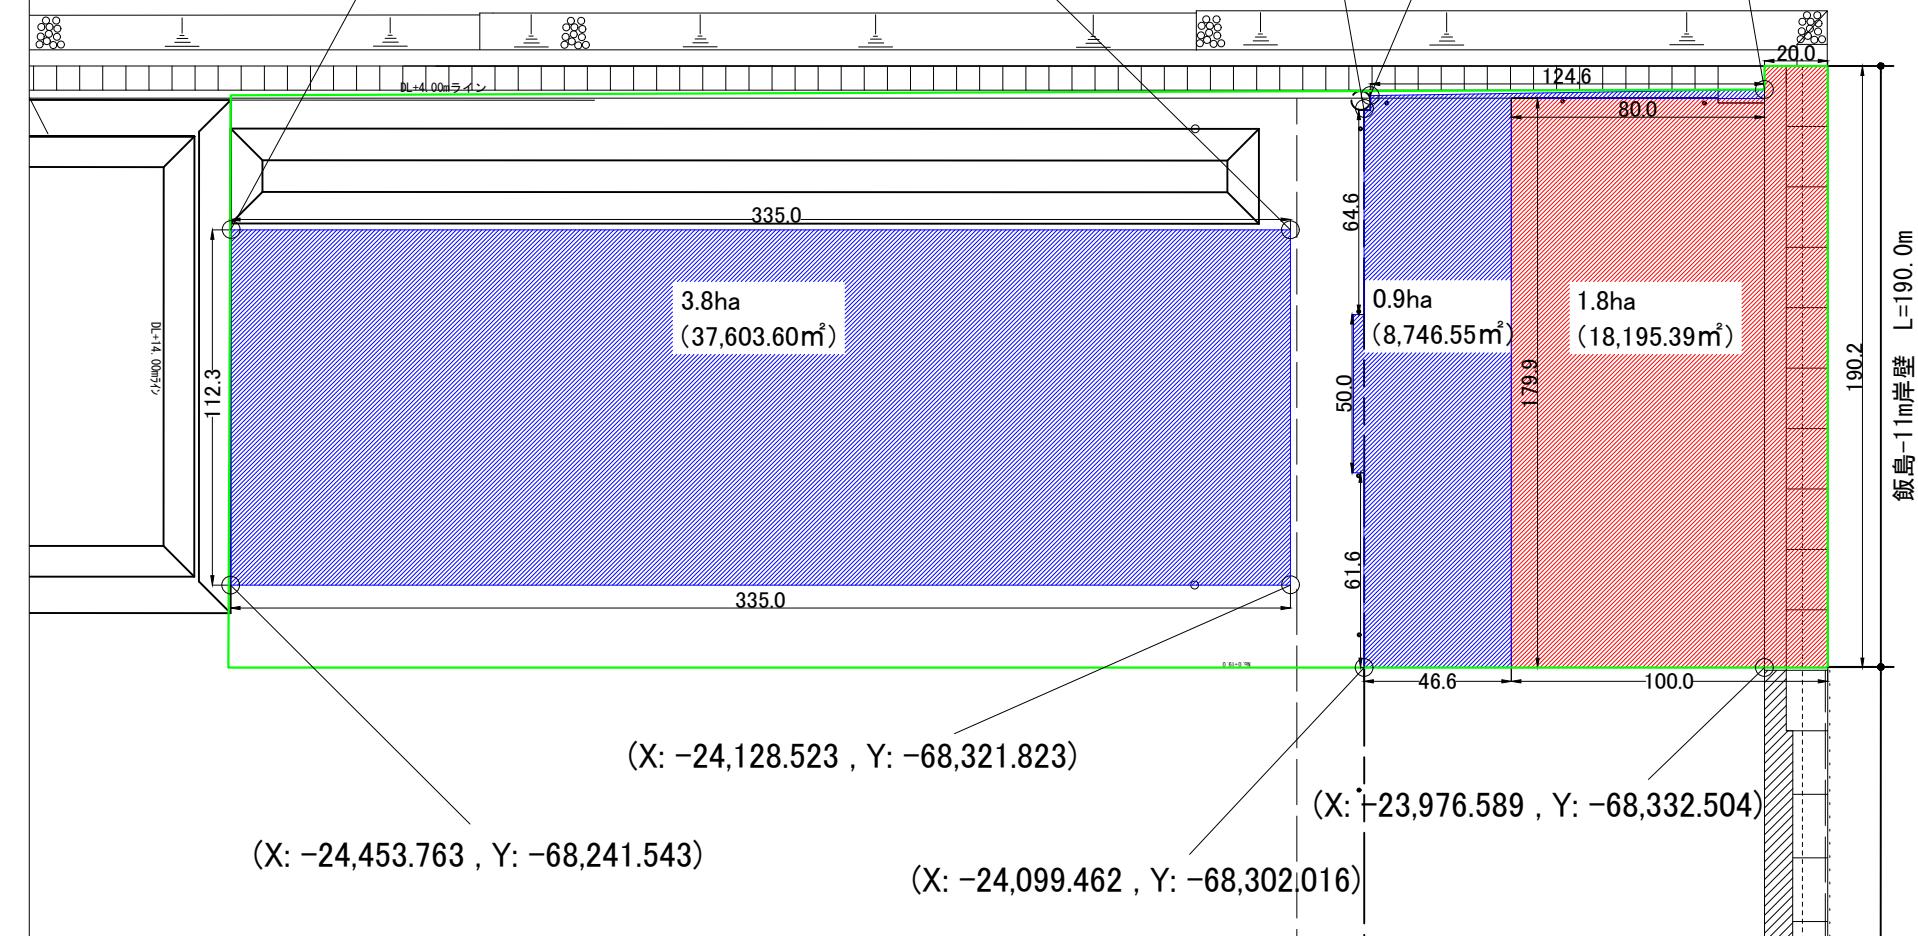

標準断面図

